


CITY: NEWTON, MA. DWGNO: 001. LIA: M. WOODS/001. PLOT: 0. CARVAN. FILE: E:\PROJECTS\001\NEWTON\001\DWGNO: 001.DWG. DATE: 7/10/2012 10:00:00 AM. PROJECT: 001. SHEET: 001 OF 001.

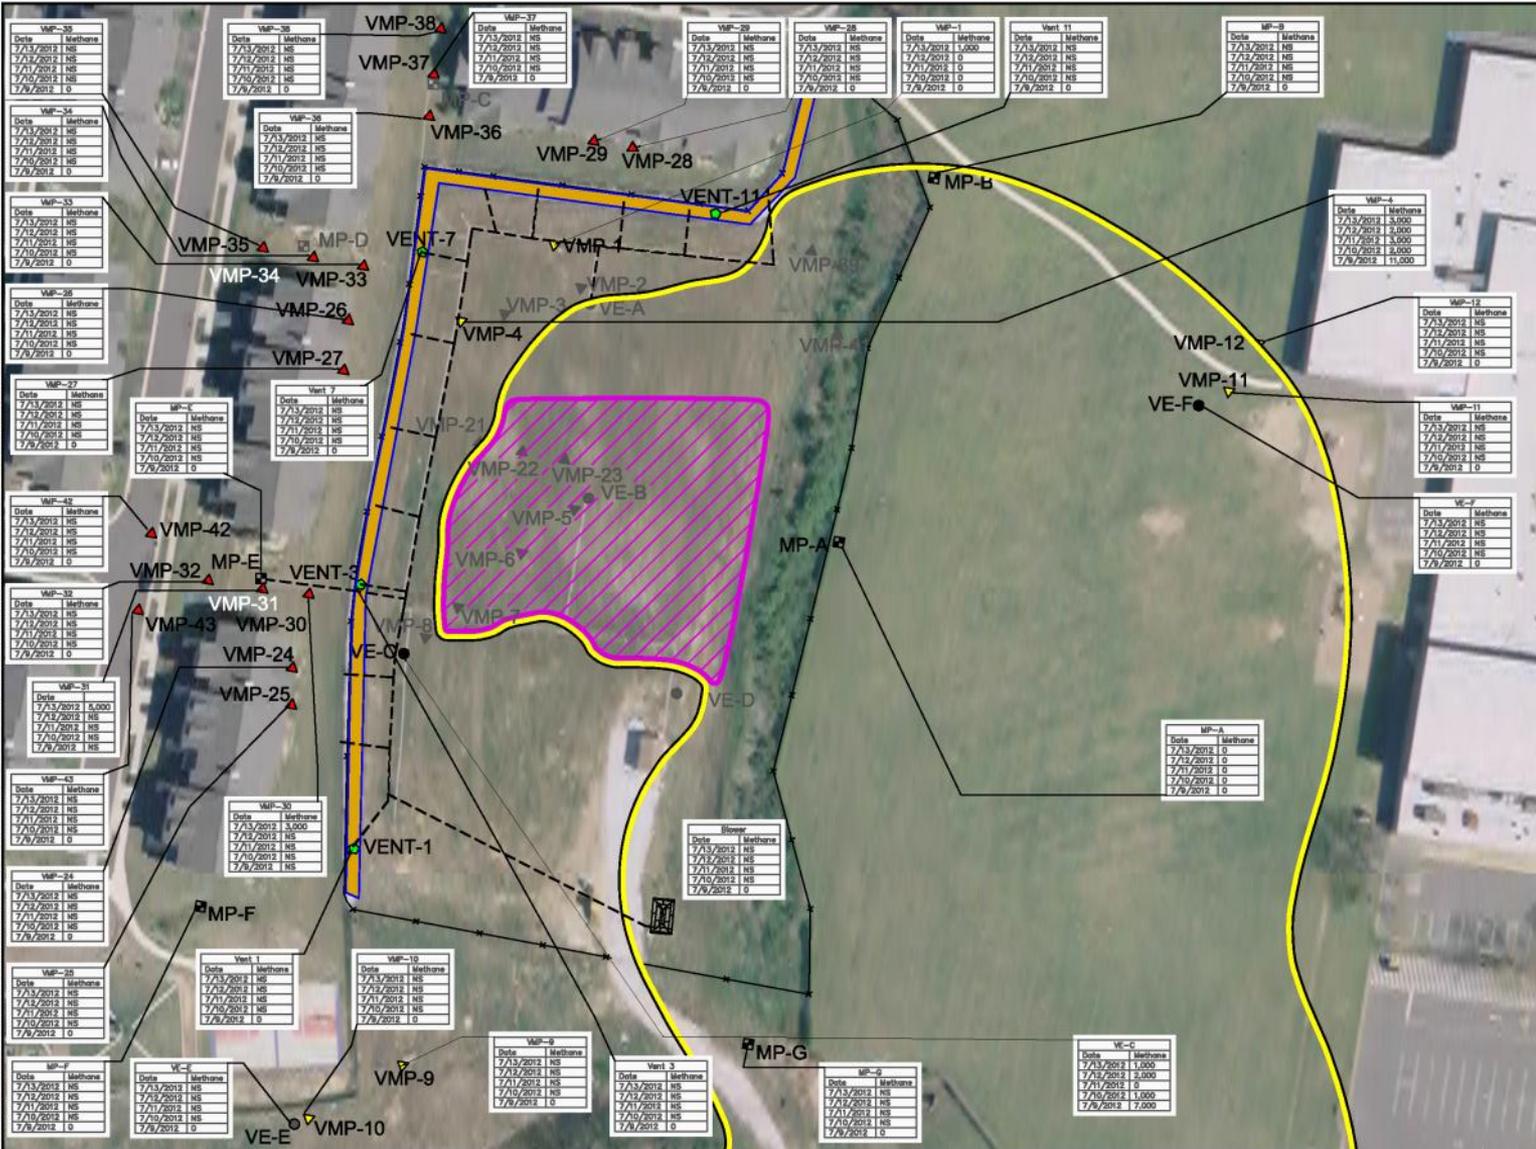

Legend

- Monitoring Point A - G
- Trench Well 1, 3, 7, and 11
- ▲ Deep vapor Monitoring Points: 1 - 41
- Shallow Vapor Monitoring Points: 21-41
- Vapor Extraction Well
- NS Location Not Sampled
- VE-A monitoring location removed during excavation activities
- Debris/Fill Footprint
- ▨ Methane Generating Waste Footprint
- Perimeter Fence
- Methane Extraction Trench

RESULTS ARE IN PARTS PER MILLION BY VOLUME (PPMV)

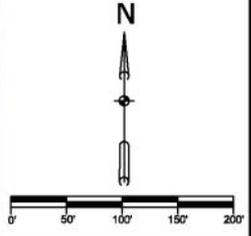


FIGURE 1
Site Layout & Last 4 Methane Readings
Week Beginning 9 July 2012
Manor View Dump Site
Fort George G. Meade, MD

1114 Benfield Boulevard, Suite A
 Millersville, Maryland 21108
 Tel (410) 987-0032 Fax (410) 987-4392

PROJECT NO. FILE NO.
 FIGURE 1